



1 FRONT ELEVATION

A3.1 SCALE 1/8" = 1'-0"

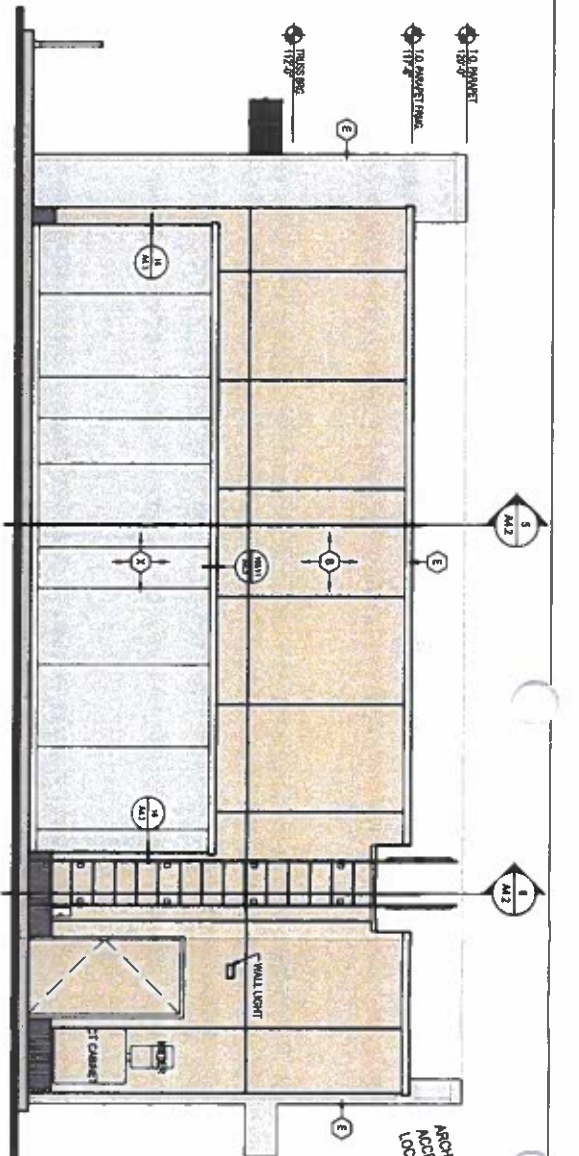

2 REAR ELEVATION


A3.1 SCALE 1/8" = 1'-0"

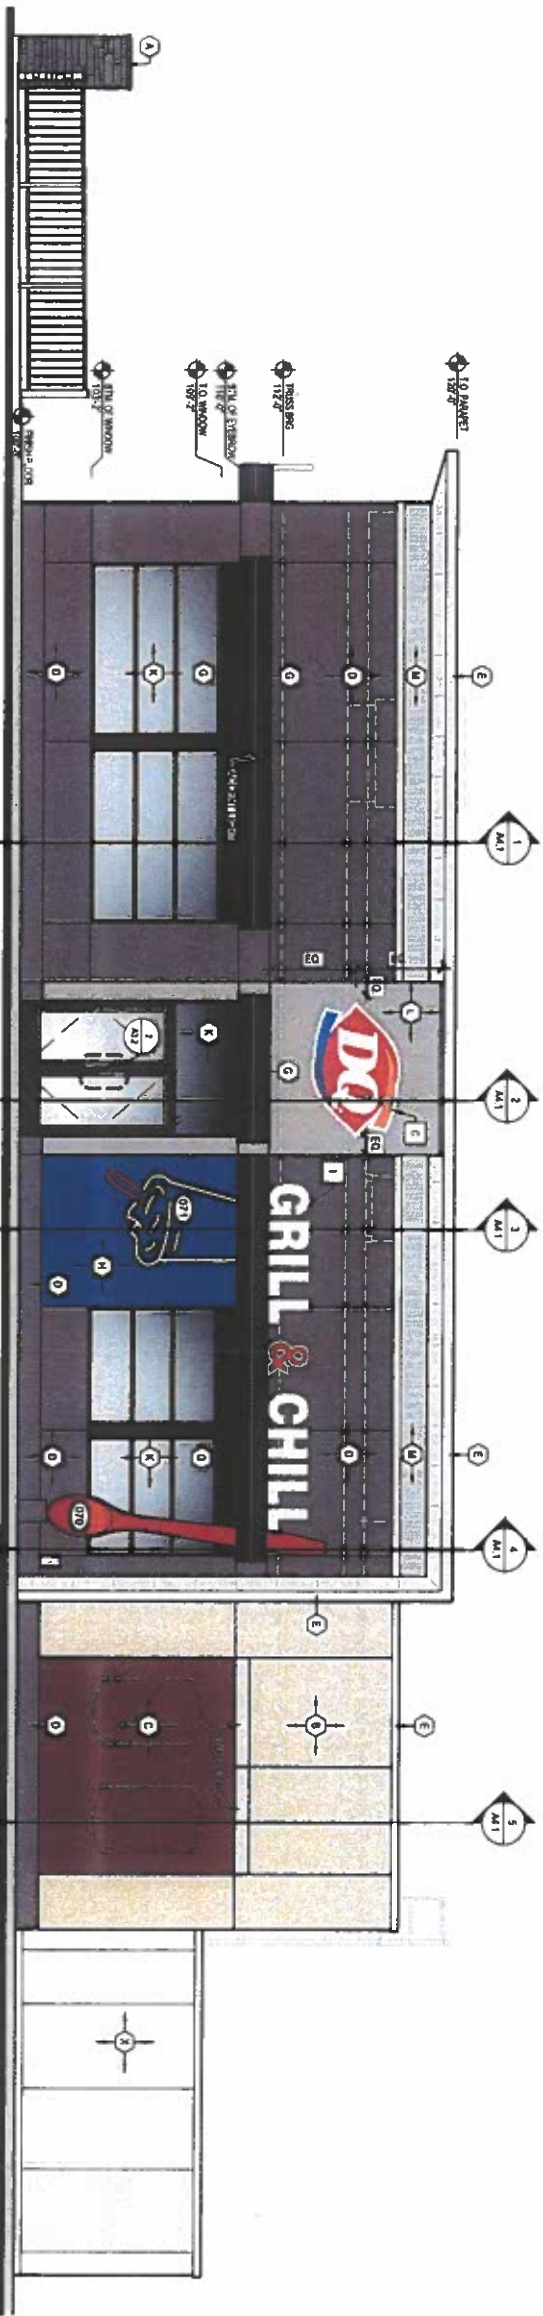

3 ENTRANCE ELEVATION

A3.1 SCALE 1/8" = 1'-0"

NOTE: THE DQ RED ROOM WALLS HAVE
NOT BEEN DRAWN. THE ARCHITECT'S TASK
IS TO PROVIDE THE LOCATION AND HEIGHTS
OF THE WALLS.

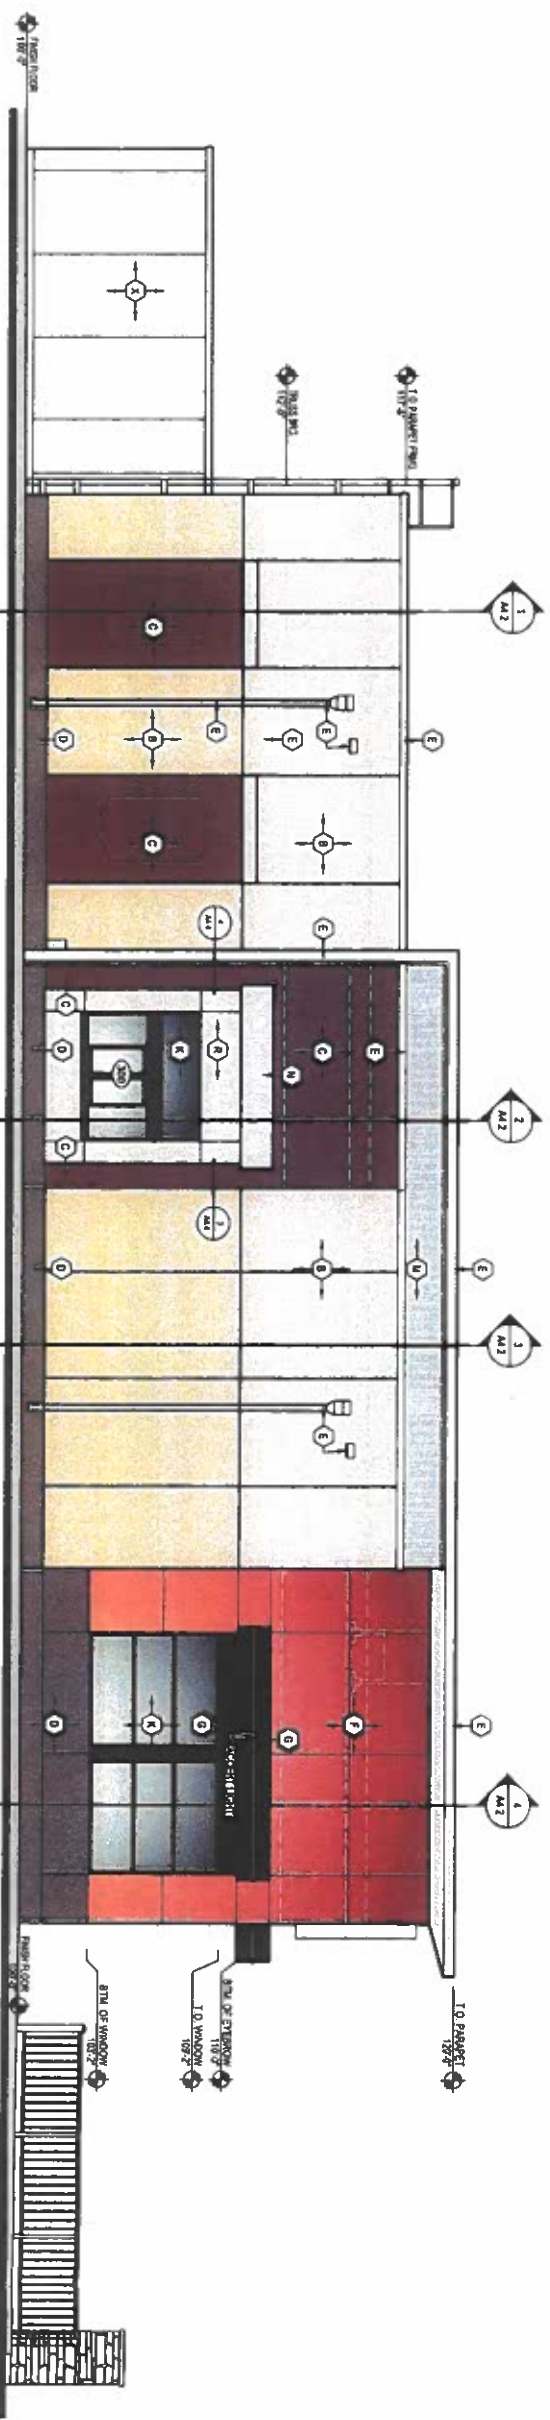

4 DRIVE-THRU ELEVATION

A3.1 SCALE 1/8" = 1'-0"

DESIGN INTENT

ARCHITECT TO VERIFY ROOF
ACCESS REQUIREMENTS WITH
LOCAL CODE

MAIN STREET
TOWN SQUARE
ANY TOWN, USA.



GRILL & CHILL

AMERICAN DAIRY QUEEN
MINNEAPOLIS, MN U.S.A.

REGISTERED U.S. PATENT OFFICE. AMERICAN DAIRY
QUEEN CORPORATION. THIS DRAWING IS THE DESIGN
OF AMERICAN DAIRY QUEEN INC. (A/Q) AND SHALL NOT BE
COPIED IN ANY MANNER WITHOUT DISCLOSURE TO ANY
OUTSIDE PARTY WITHOUT A/Q CONSENT.

BUILDING TYPE:
DAIRY QUEEN GRILL & CHILL
CORES

DRAWN, CHECKED & APPROVED BY A/Q
DESIGN/ARCHITECTURE CONSTRUCTION (A/Q)
CONSTRUCTION

THIS IS PLAN NORTH FOR ACTUAL
BUILDING ORIENTATION REFER TO
SITE PLAN BY OTHERS

ISSUE DATE: 2/24/2020

REVISION DATE:

1.0: 2/24/2020 PLAN REVISION BULLETIN #1

2.0: 2/24/2020 PLAN REVISION BULLETIN #2

REVISION DATE	REVISION
2/24/2020	PLAN REVISION BULLETIN #1
2/24/2020	PLAN REVISION BULLETIN #2

ELEVATIONS

SHEET NUMBER

A3.1