


EXTERIOR ELEVATION  
SCALE: 1/8" = 1'-0"

EXTERIOR ELEVATION  
SCALE: 1/8" = 1'-0"

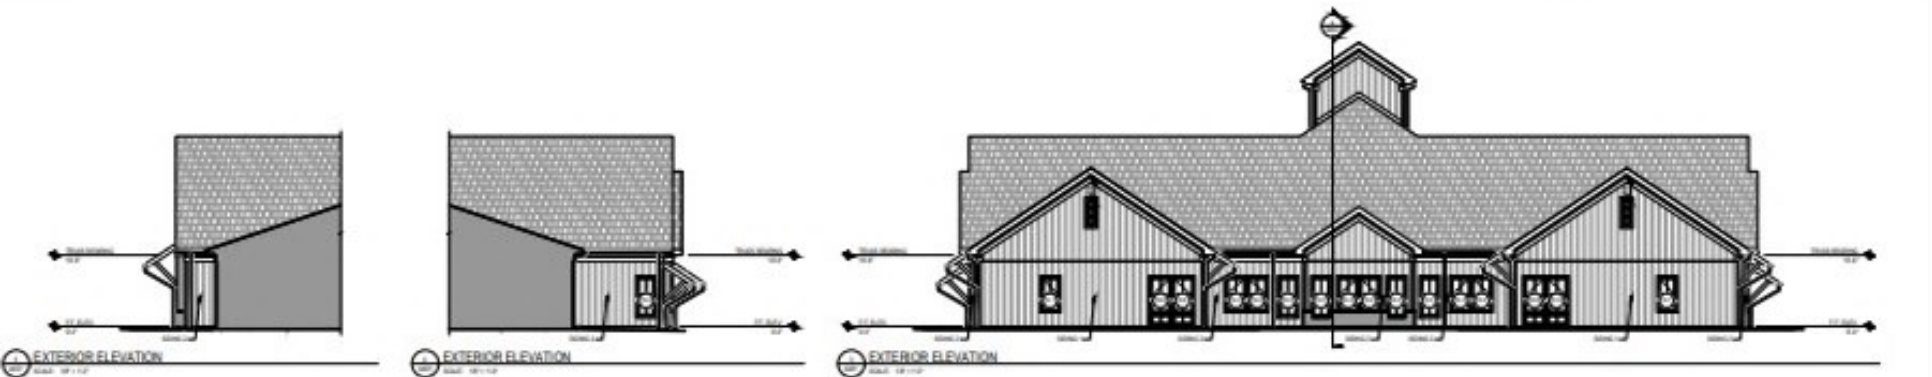


EXTERIOR ELEVATION  
SCALE: 1/8" = 1'-0"

EXTERIOR ELEVATION  
SCALE: 1/8" = 1'-0"

EXTERIOR ELEVATION  
SCALE: 1/8" = 1'-0"



EXTERIOR ELEVATION  
SCALE: 1/8" = 1'-0"

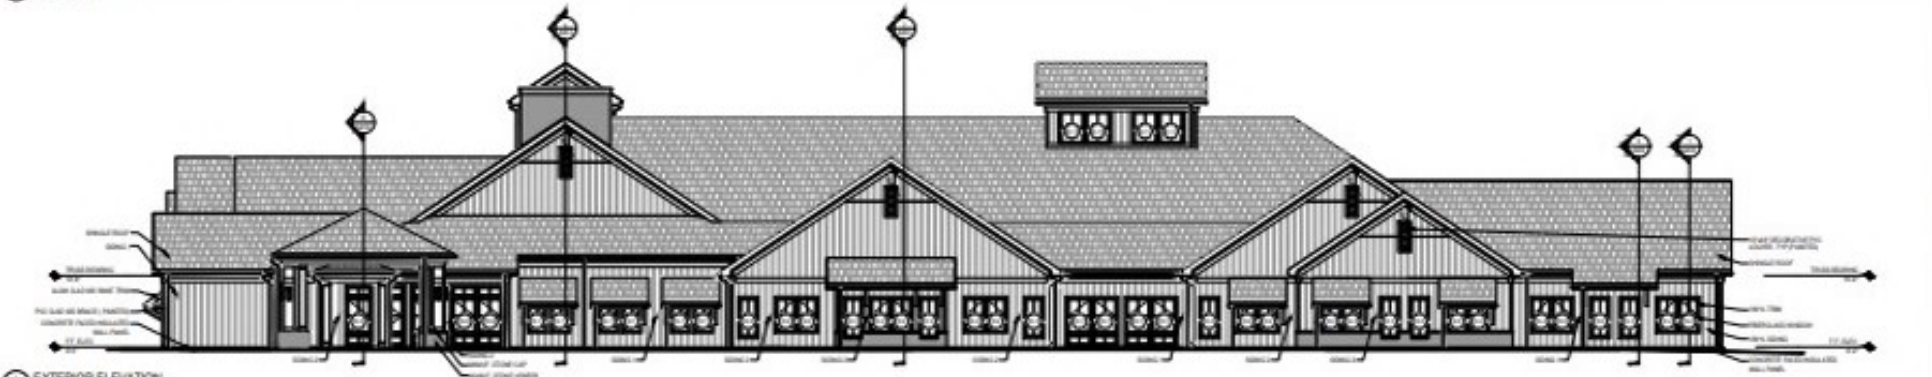

EXTERIOR ELEVATION  
SCALE: 1/8" = 1'-0"

**New Assisted Living & Memory Support Facility**

4218 N. ANDREW CHURCH  
LICKINGPOND, WARTLAND

St. Mary's Nursing & Rehabilitation Center


**NOELKER AND HULL**  
ARCHITECTS  
ARCHITECTS

**ASTRA ENGINEERS, INC.**  
10000 WOODBURN RD., SUITE 100  
COLUMBIANA, OHIO 43081  
PH: 614.885.1100  
WWW.ASTRASYS.COM

**GATTA & DEAN, INC.**  
10000 WOODBURN RD., SUITE 100  
COLUMBIANA, OHIO 43081  
PH: 614.885.1100  
WWW.GATTAANDDEAN.COM

**ASTRA ENGINEERS, INC.**  
10000 WOODBURN RD., SUITE 100  
COLUMBIANA, OHIO 43081  
PH: 614.885.1100  
WWW.ASTRASYS.COM

**WERNER, SCHWAB & CO., INC.**  
10000 WOODBURN RD., SUITE 100  
COLUMBIANA, OHIO 43081  
PH: 614.885.1100  
WWW.WSCONLINE.COM

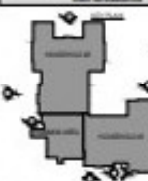

NO. OF SHEETS	34
SHEET NO.	1
DATE	08/11/11
PROJECT	NEW ASSISTED LIVING & MEMORY SUPPORT FACILITY
OWNER	ST. MARY'S NURSING & REHABILITATION CENTER
ARCHITECT	NOELKER AND HULL ARCHITECTS
ENGINEER	ASTRA ENGINEERS, INC.
CONTRACTOR	GATTA & DEAN, INC.
DATE PLOTTED	08/11/11
PLotted by	...

**100% GMP SERVICE**

EXTERIOR ELEVATION

**A401**