

DRAWING NOTES


1. REFER TO FIRST FLOOR GENERAL NOTES, ABBREVIATIONS, AND LEGEND.
4. CONTRACTOR SHALL COORDINATE FINAL SPRINKLER LOCATIONS BY FIELD WITH OTHER TRADES TO AVOID LIGHTS AND HVAC.

KEYED NOTES

HAZARD CLASSIFICATION LEGEND


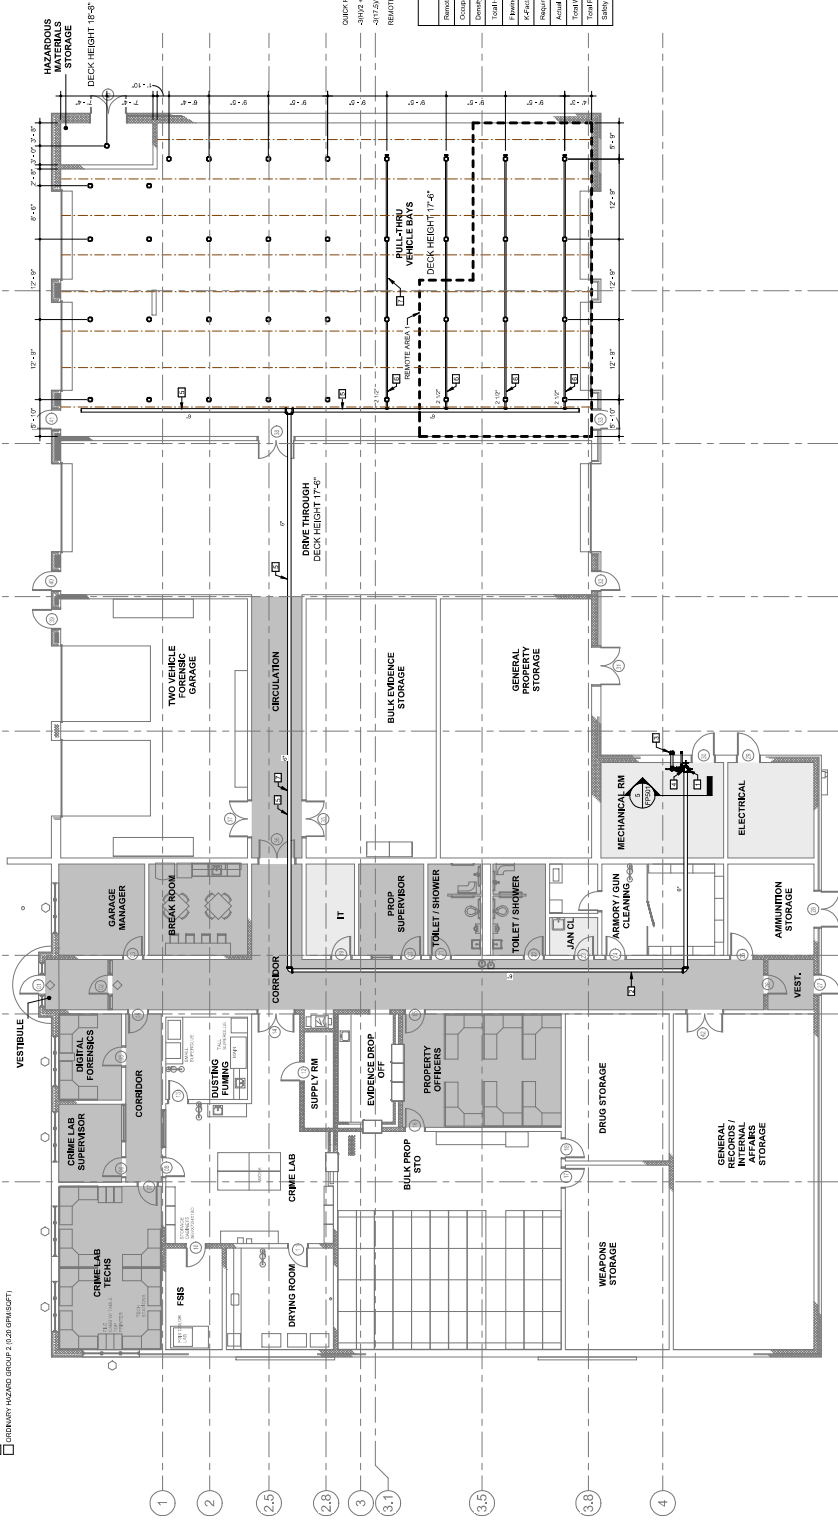

Hydraulic Information	
1 LEVEL 1 - SPRINKLER FLOOR PLAN

